










Legend

-  Car parking affected by works
-  Stephenson car park and Nursery car park
-  Halls Infrastructure Project
-  Central Science Laboratories
-  Smart Innovation Hub
-  Landscaping Works
-  Major road closures
-  Improvements to M&E Infrastructure
-  Location of upcoming works
-  Location works that have commenced or are targeted to commence within the next 3 weeks
-  Extent of development

Estates and Development - Communication Plan for major capital projects

Introduction

As widely reported both locally and nationally the University is making significant investment in its building and infra-structure to meet aspirations to build on its reputation for research and academic excellence. The majority of this investment will be delivered through a number large capital build projects that will be completed over the next few years.

It's a very exciting time for the University and details of some of these major capital projects can be found on the Estates and Development Projects Web Page and the Campus Development Web Page.

We are sure it is of no surprise that the intensity and complexity of these projects will bring a level of disturbance to the Campus community that may not have been experienced before. The Estates and Development Directorate understand the critical importance of managing and co-ordinating these projects to reduce the negative impact on the University community and our neighbours.

A major step to reduce the impact of these works is the implementation of a site wide communication and co-ordination plan.

As a first step to help facilitate this site wide communication strategy Estates have produced this projects plan detailing individual site areas and commentary on the anticipated commencement and completion dates for the various capital works that will be progressed. As the contracts proceed more detailed plans and narrative will be circulated to focus on any significant matters that will have an impact on the University. Please keep a watch on these notices as they will be issued regularly to ensure that there is clear communication during a period where these contracts will start becoming very noticeable across the campus.

Current & Upcoming Works


Please draw your attention to the areas highlighted in purple as these are the contracts which are either current or due to start imminently (within 3 weeks from this drawing's revision date). There is also a legend that can help you find specific projects and identify car park closures.

Student accommodation refurbishment program

TBC

Campus Wide Projects

External lighting survey to be carried out across campus to audit existing systems.

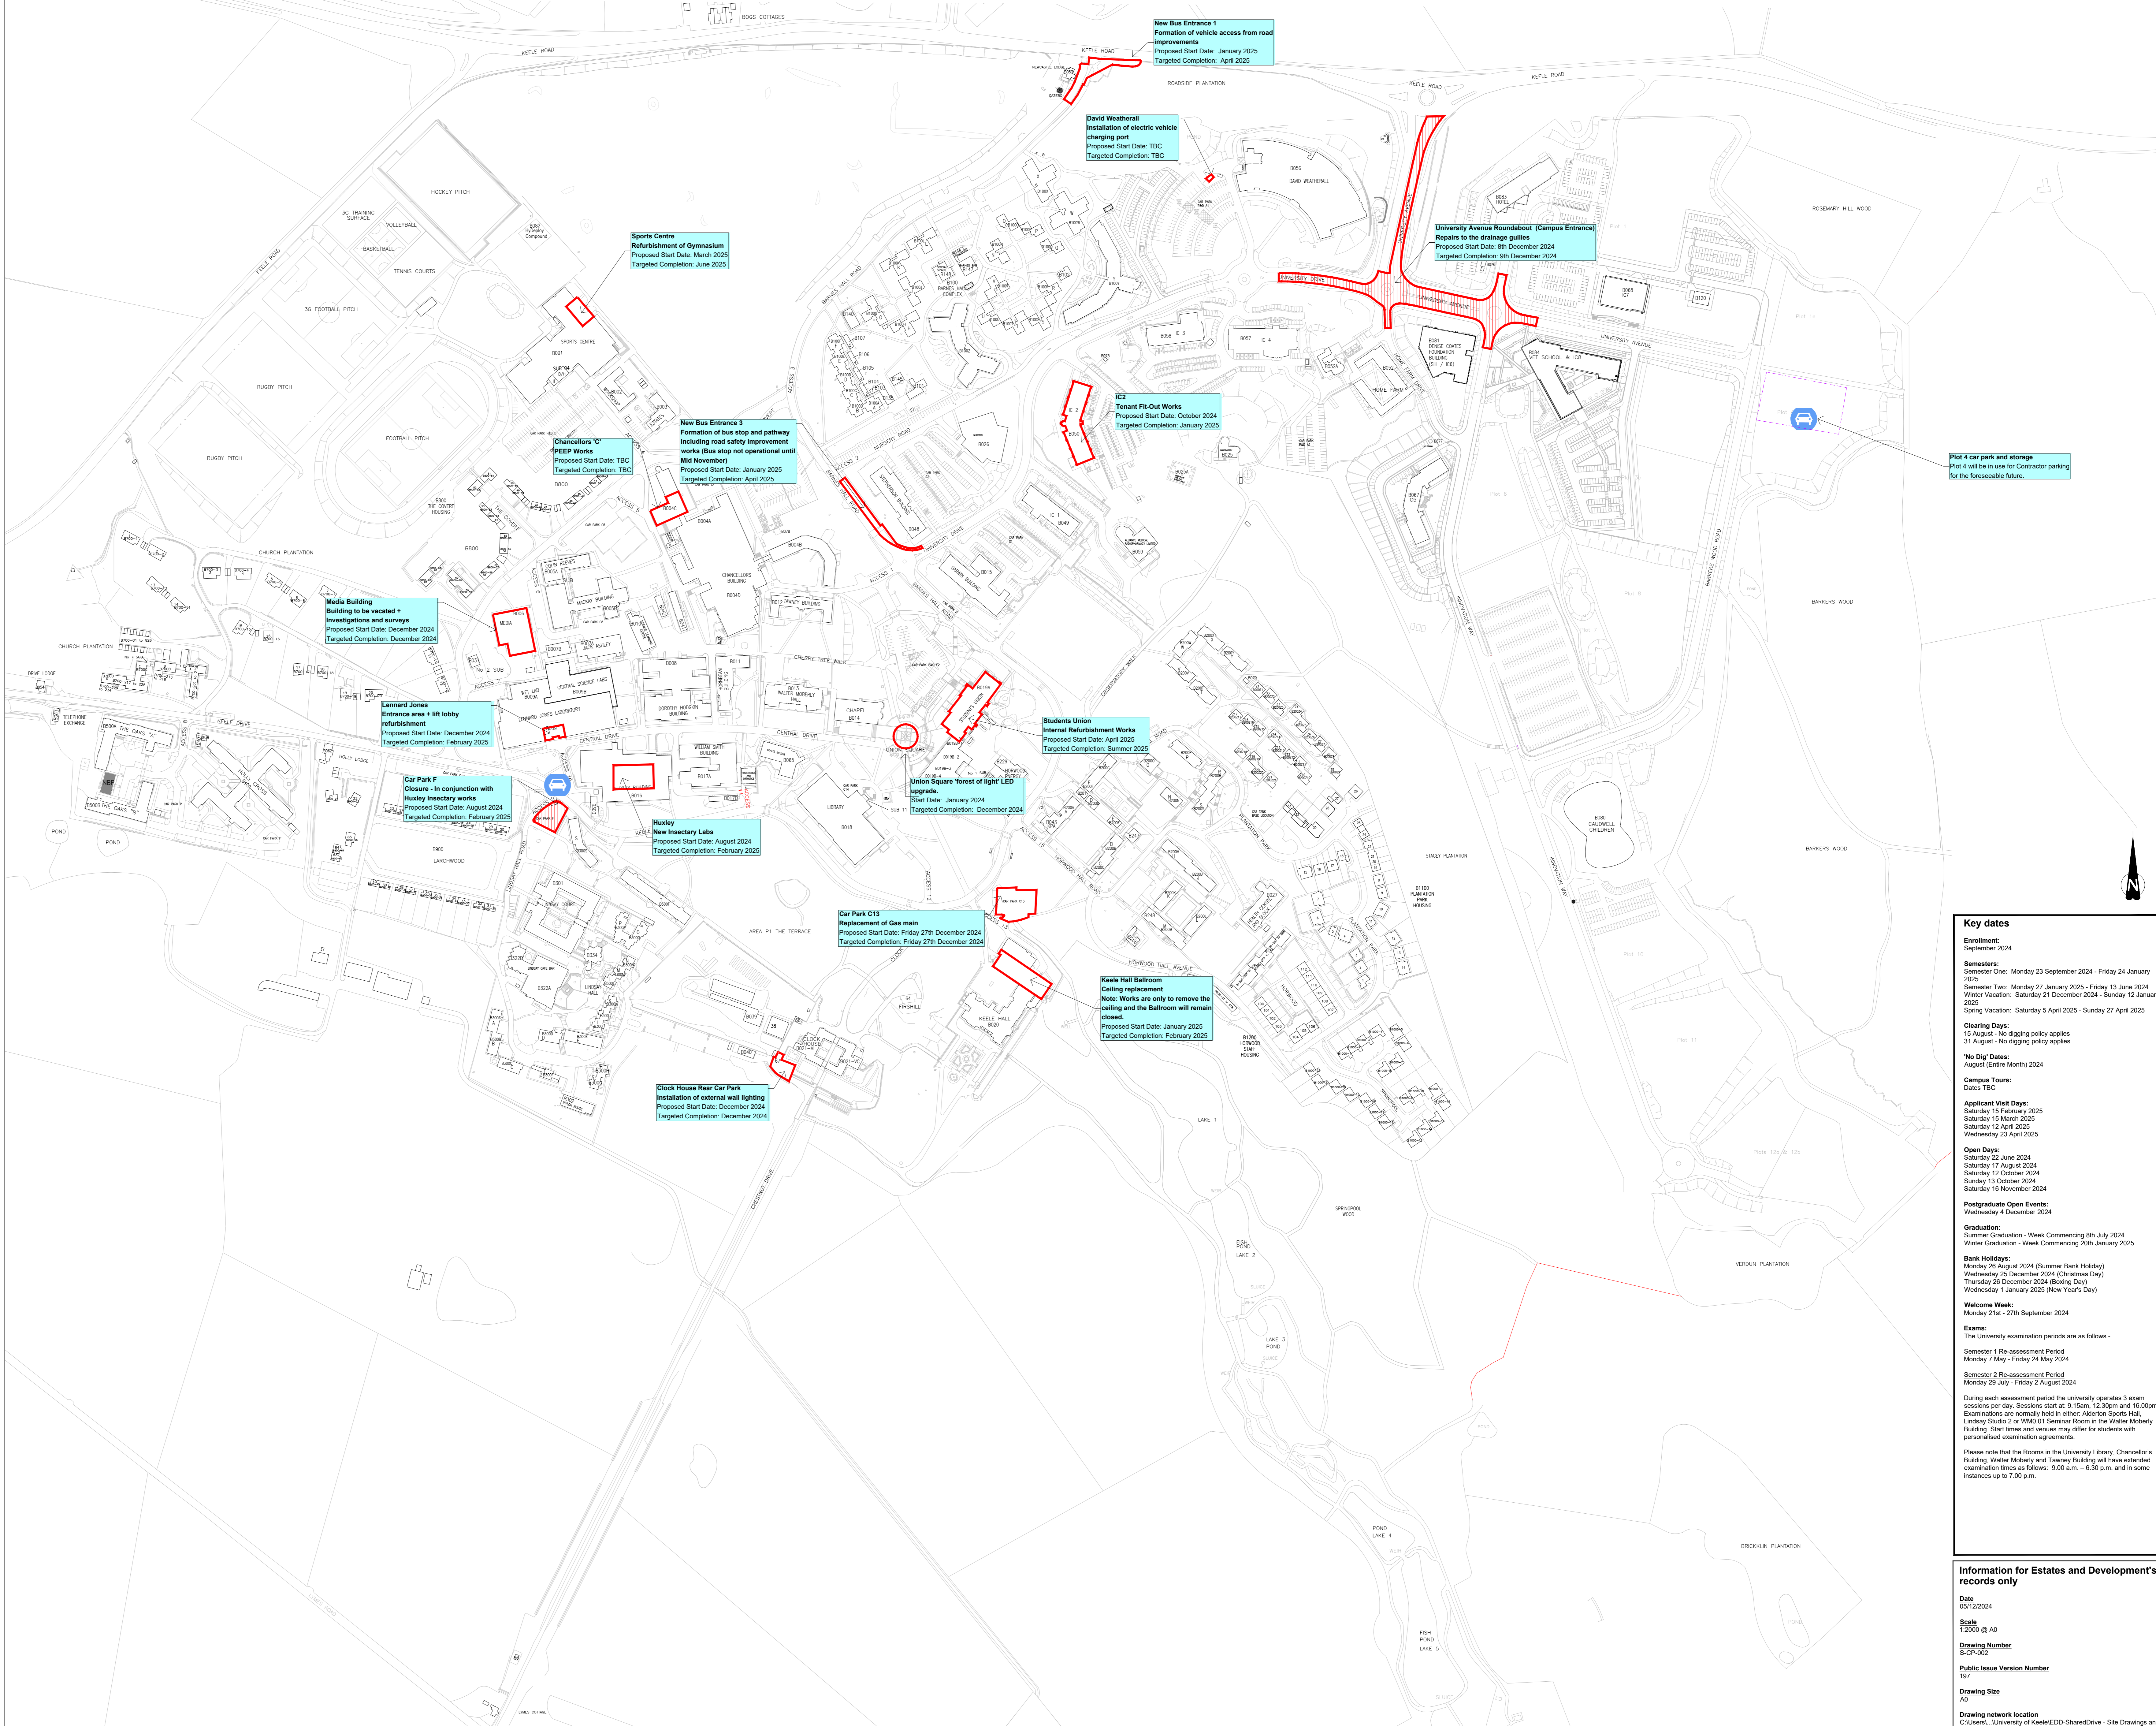

Key dates

Enrollment:
September 2024

Semesters:
Semester One: Monday 23 September 2024 - Friday 24 January 2025
Semester Two: Monday 27 January 2025 - Friday 13 June 2025
Winter Vacation: Saturday 21 December 2024 - Sunday 12 January 2025
Spring Vacation: Saturday 5 April 2025 - Sunday 27 April 2025

Clearing Days:
15 August - No digging policy applies
31 August - No digging policy applies

No Dig Dates:
August (Entire Month) 2024

Campus Tours:
Open: TBC

Application Visit Days:
Saturday 15 February 2025
Saturday 15 March 2025
Saturday 12 October 2024
Wednesday 23 April 2025

Open Days:
Saturday 02 June 2024
Saturday 17 August 2024
Saturday 12 October 2024
Sunday 13 October 2024
Saturday 18 November 2024

Postgraduate Open Events:
Wednesday 4 December 2024

Graduation:
Summer Graduation - Week Commencing 08 July 2024
Winter Graduation - Week Commencing 20th January 2025

Bank Holidays:
Monday 26 August 2024 (Summer Bank Holiday)
Wednesday 23 December 2024 (Christmas Day)
Thursday 26 December 2024 (Boxing Day)
Wednesday 1 January 2025 (New Year's Day)

Welcome Week:
Monday 21st - 27th September 2024

Exams:
The University examination periods are as follows -
Semester 1 Re-assessment Period
Monday 7 May - Friday 24 May 2024
Semester 2 Re-assessment Period
Monday 29 July - Friday 2 August 2024

During each assessment period the university operates 3 exam sessions per day. Sessions start at 9.15am, 12.30pm and 16.00pm. Examinations are normally held in either: Alderton Sports Hall, Lindsay Studio 2 or M&E/01 Lecture Room in the Walter Moberly Building. Start times and venues may differ for students with personalised examination agreements.

Please note that the Rooms in the University Library, Chancellor's Building, Walter Moberly and Tawney Building will have extended examination times as follows: 9:00 a.m. - 6:30 p.m. and in some instances up to 7:00 p.m.

Information for Estates and Development's records only

Date: 05/12/2024
Scale: 1:2000 @ A0
Drawing Number: S-CP-002
Public Issue Version Number: 197
Drawing Size: A0
Drawing network location: C:\Users\University of Keele\EDD-Shared\Drawings - Site Drawings and Information\Site\Communication Plan for Major Capital Projects