




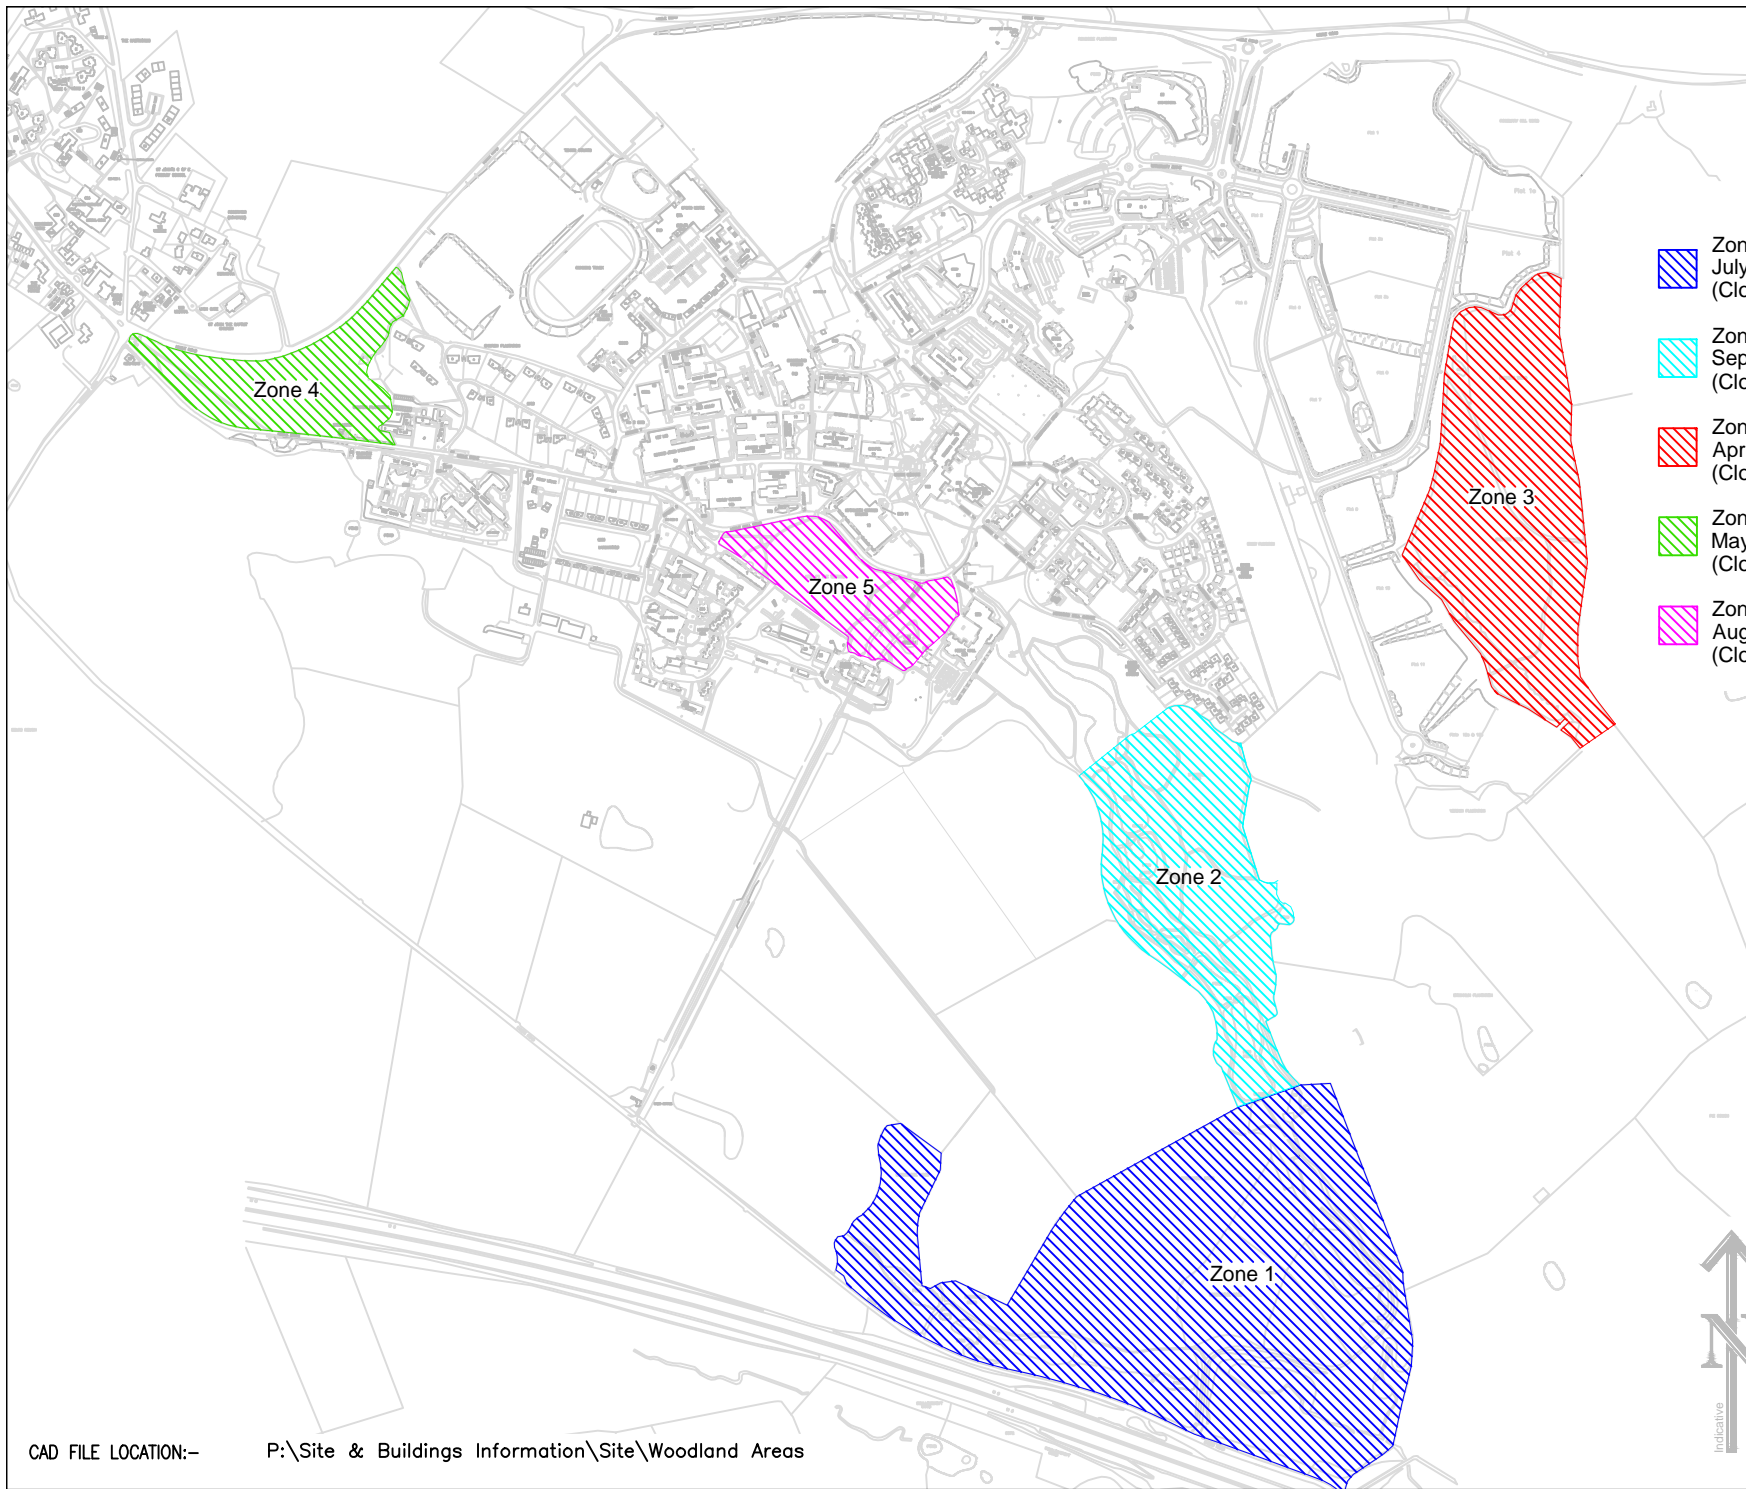


NOTES

THE CONTRACTOR TO CHECK ALL WORKING DIMENSIONS ON SITE BEFORE PUTTING ANY WORK IN HAND.
ANY DISCREPANCY SHALL BE BROUGHT TO THE ATTENTION OF THE PROJECT OFFICER WITHOUT DELAY

Legend

-  Zone 1 - Larch and R. Ponticum clearance
July 2014 to April 2015
(Closed at all times)
-  Zone 2 - Larch and R. Ponticum clearance
September 2014 to April 2015
(Closed January 2015 to April 2015)
-  Zone 3 - R. Ponticum clearance
April 2015 to May 2015
(Closed at all times)
-  Zone 4 - R. Ponticum clearance
May 2015 to August 2015
(Closed at all times)
-  Zone 5 - R. Ponticum clearance
August 2015 to October 2015
(Closed at all times)



REV	DATE	AMENDMENTS
A	14/07/2014	Alterations to the legend.

PROJECT OFFICER
J BARKER

PROJECT
KEELE UNIVERSITY

DESCRIPTION OF SHEET
PHYTOPHTHORA RAMORUM ZONES

SHEET NUMBER OF

DRAWN BY
A DEAN

DATE
JULY 2014

SCALE
1:10000 @ A4

FILE NUMBER

DRAWING NUMBER
S-WA-003

REVISION A	DRAWING SIZE A4
---------------	--------------------



ESTATES & DEVELOPMENT DIRECTORATE
KEELE
STAFFORDSHIRE
ST5 5BG

Keele
University



CAD FILE LOCATION:-

P:\Site & Buildings Information\Site\Woodland Areas